


EXIST. BLDG. (EDUCATION BLDG)

EXISTING BUILDING (WORSHIP)

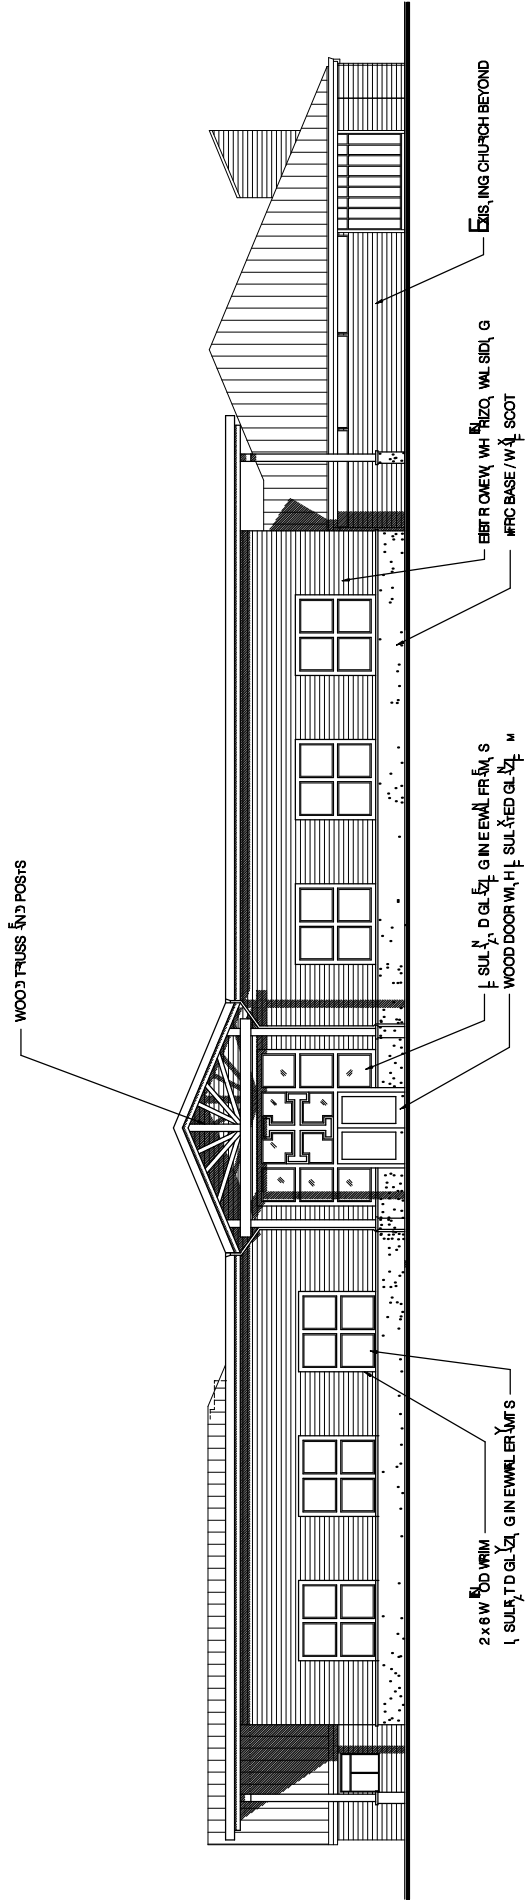

1 NORTH ELEVATION  
SCALE 1/8" = 1'-0"

ROOMTOP, EGYPTICAL EQUIP. BERT  
ENCLOSURE (BEYOND) METAL SIDING  
MECH. ROOM


METAL ROOFING (BEYOND)


INSULATED GLAZING IN METAL FRAMES  
WOOD-DOOR WITH INSULATED GLAZING

WOOD BEAMS & POSTS


2 SOUTH ELEVATION

SCALE: 1/8" = 1'-0"

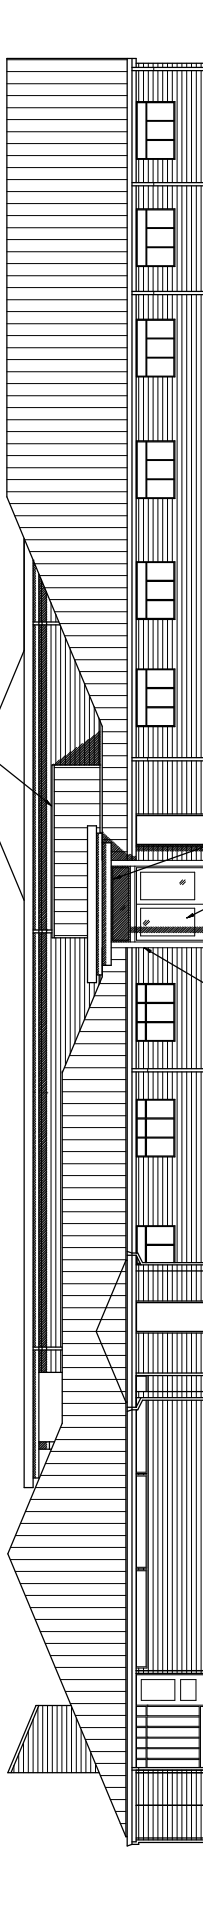

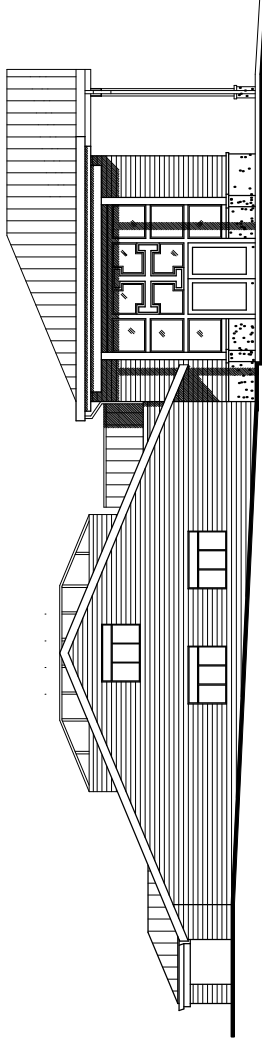

1 EAST ELEVATION  
SCALE: 1/8" = 1'-0"

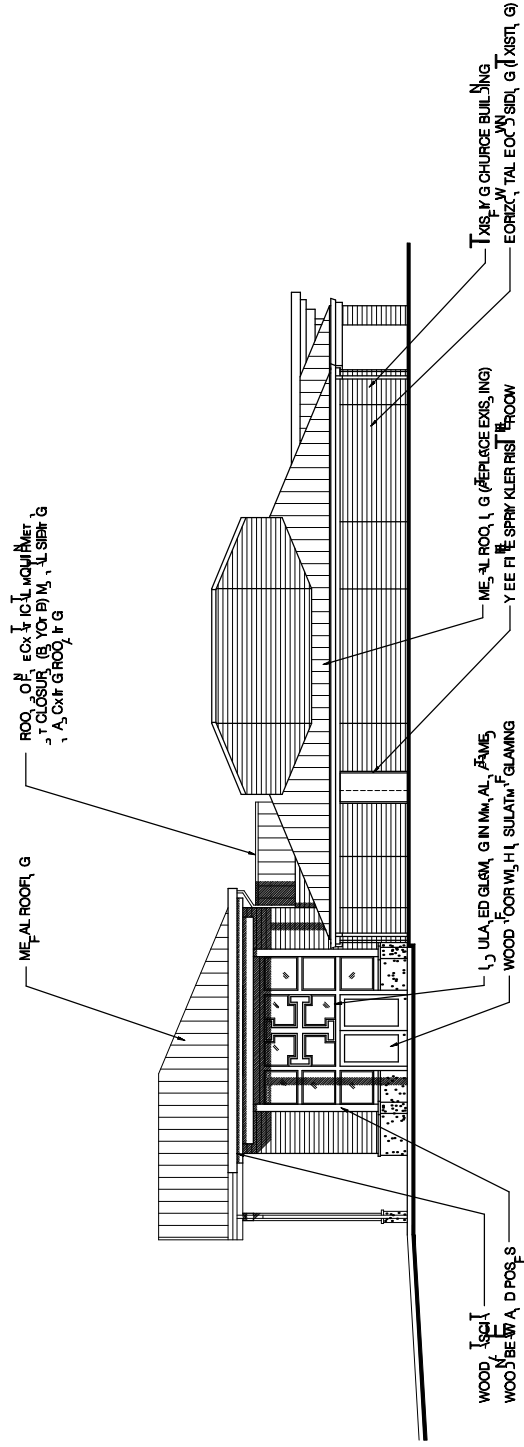

**2 WEST ELEVATION**  
SC. 11 : 1/8" = 1'-0"