


EXIST. BLDG. (EDUCATION BLDG)

EXISTING BUILDING (WORSHIP)

WOOD TRUSS AND POSTS

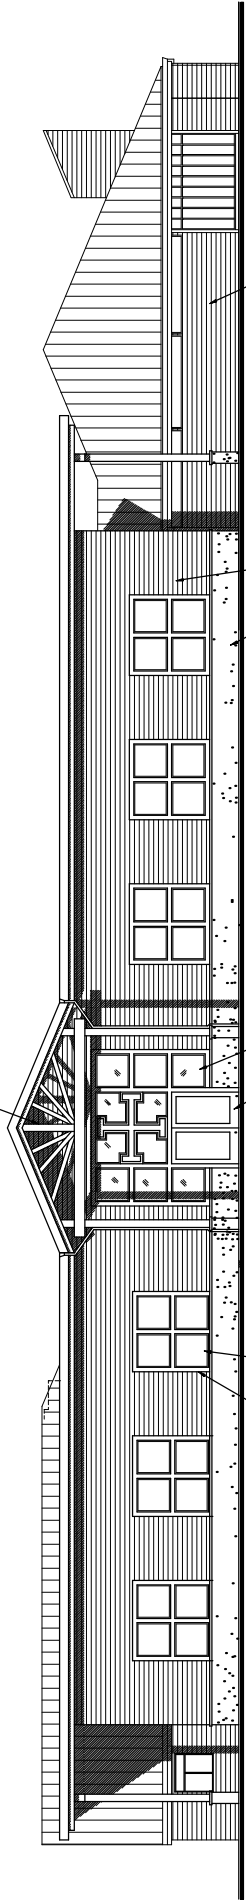

2 x 8 WOOD TRIM
1/2 SUILED GLAZING IN EXTERIOR FRAMES

1/2 SUILED GLAZING IN EXTERIOR FRAMES
WOOD DOOR WITH SUILED GLAZING

EXTERIOR WITH RIZO, WALL SIDING
FRIC BASE/WALL SCOT

EXISTING CHURCH BEYOND

1 NORTH ELEVATION
SCALE 1/8" = 1'-0"

ROOMTOP, EGYPTICAL EQUIP. BERT
ENCLOSURE (BEYOND) METAL SIDING
MECH. ROOM


METAL ROOFING (BEYOND)


INSULATED GLAZING IN METAL FRAMES
WOOD-DOOR WITH INSULATED GLAZING

WOOD BEAMS & POSTS

2 SOUTH ELEVATION

SCALE: 1/8" = 1'-0"

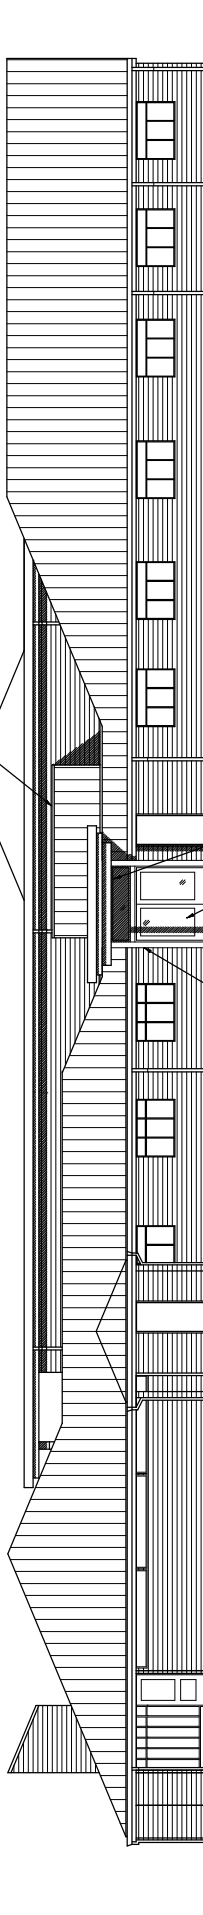

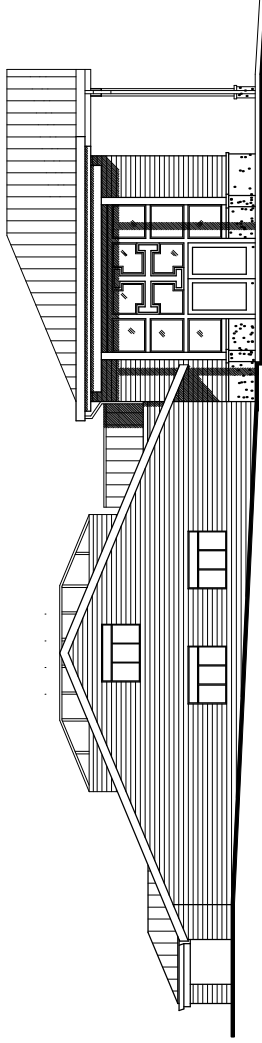

1 EAST ELEVATION
SCALE: 1/8" = 1'-0"

